



3 REAR ELEVATION - 6 UNIT
SCALE: 3/16" = 1'-0"

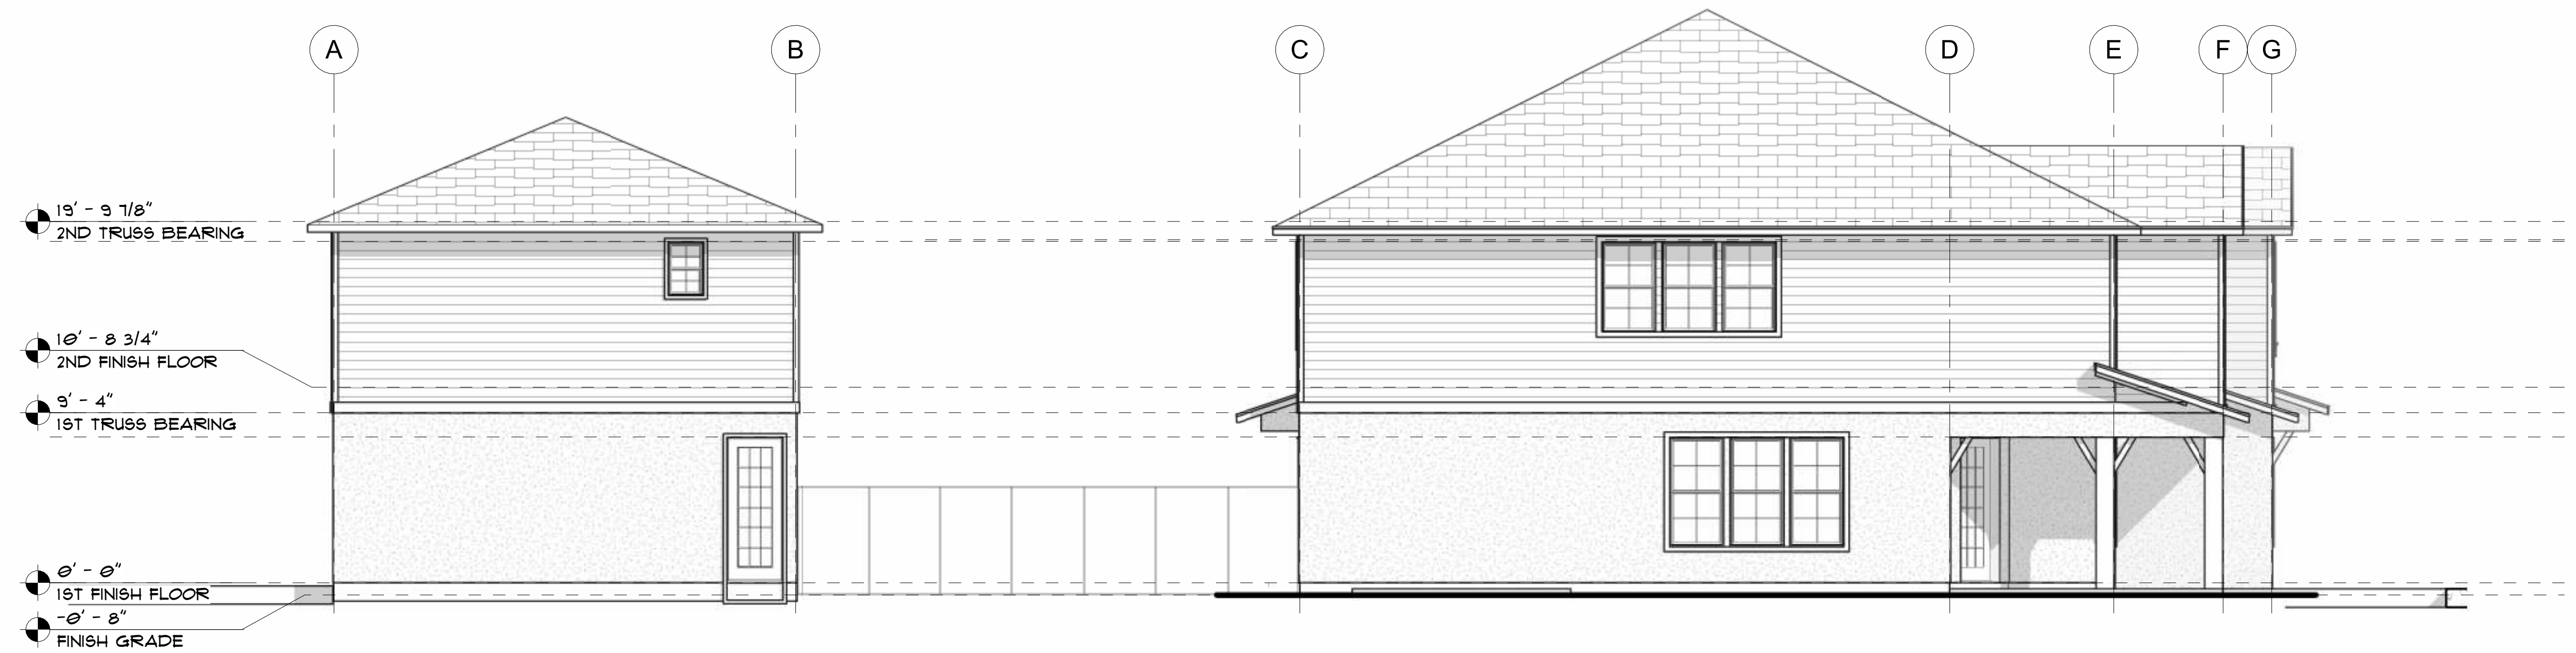

4 LEFT SIDE ELEVATION - 6 UNIT
SCALE: 3/16" = 1'-0"

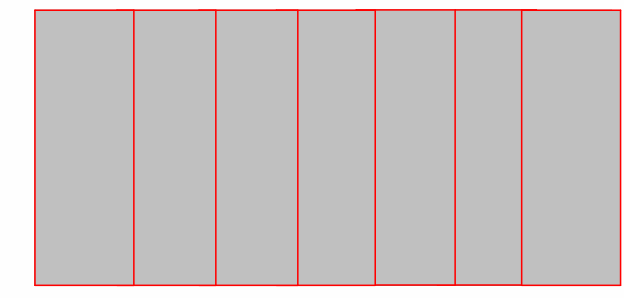

DESCRIPTION	DATE	BY


BUMPUS AND ASSOCIATES, INC.
ARCHITECTURE - INTERIOR DESIGN
www.BUMPUSANDASSOCIATES.com
603 FRONT STREET
CELEBRATION, FLORIDA 34747
Ph: (407) 566-0200
Fax: (407) 566-0222
AR 0008045
AA 0002051

Approved By:
Daniel L. Bumpus
AR 0008045
Date _____

Owner
Underwood Townhomes
Osceola County, Florida

DRWN: Author APVD: Approv
DATE:
Issue Date
SCALE:
AS SHOWN
JOB NUMBER:
Project Number
SHEET:

A2.2

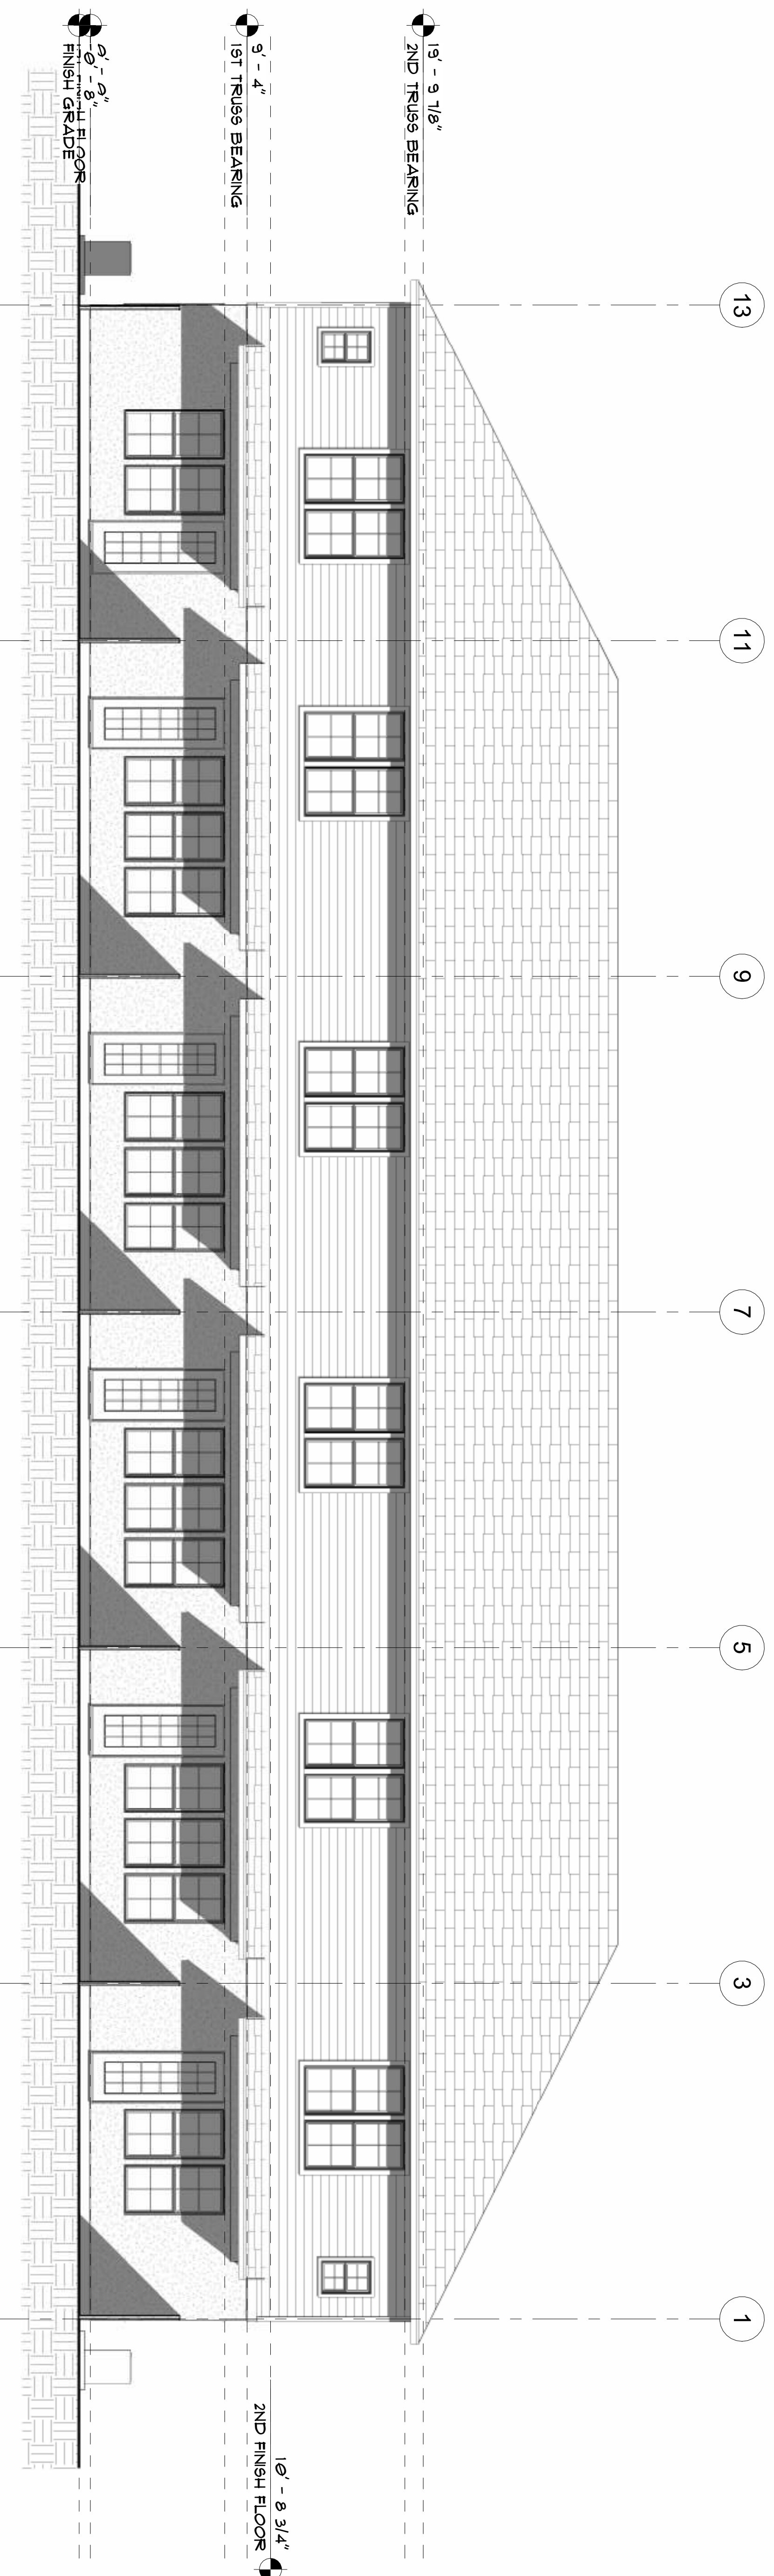

1 REAR ELEVATION - NO GARAGE
 SCALE: 3/16" = 1'-0"

#	DESCRIPTION	DATE	BY

BUMPUS AND ASSOCIATES, INC.
 ARCHITECTURE - INTERIOR DESIGN
 www.BUMPUSANDASSOCIATES.com
 603 FRONT STREET
 CELEBRATION, FLORIDA 34747
 AA C002051

Ph. (407) 566-0200
 Fax (407) 566-0222
 AR 000804

Approved By:
 Daniel L. Bumpus
 AR 0008045
 Date

Owner
 Underwood Townhomes
 Osceola County, Florida

DATE: _____
 Issue Date
 SCALE: AS SHOWN
 JOB NUMBER: _____
 Project Number
 SHEET: _____

A2.8